


INDUSTRY Exhibit Fair

Champions Pavilion

Attendee Entrance

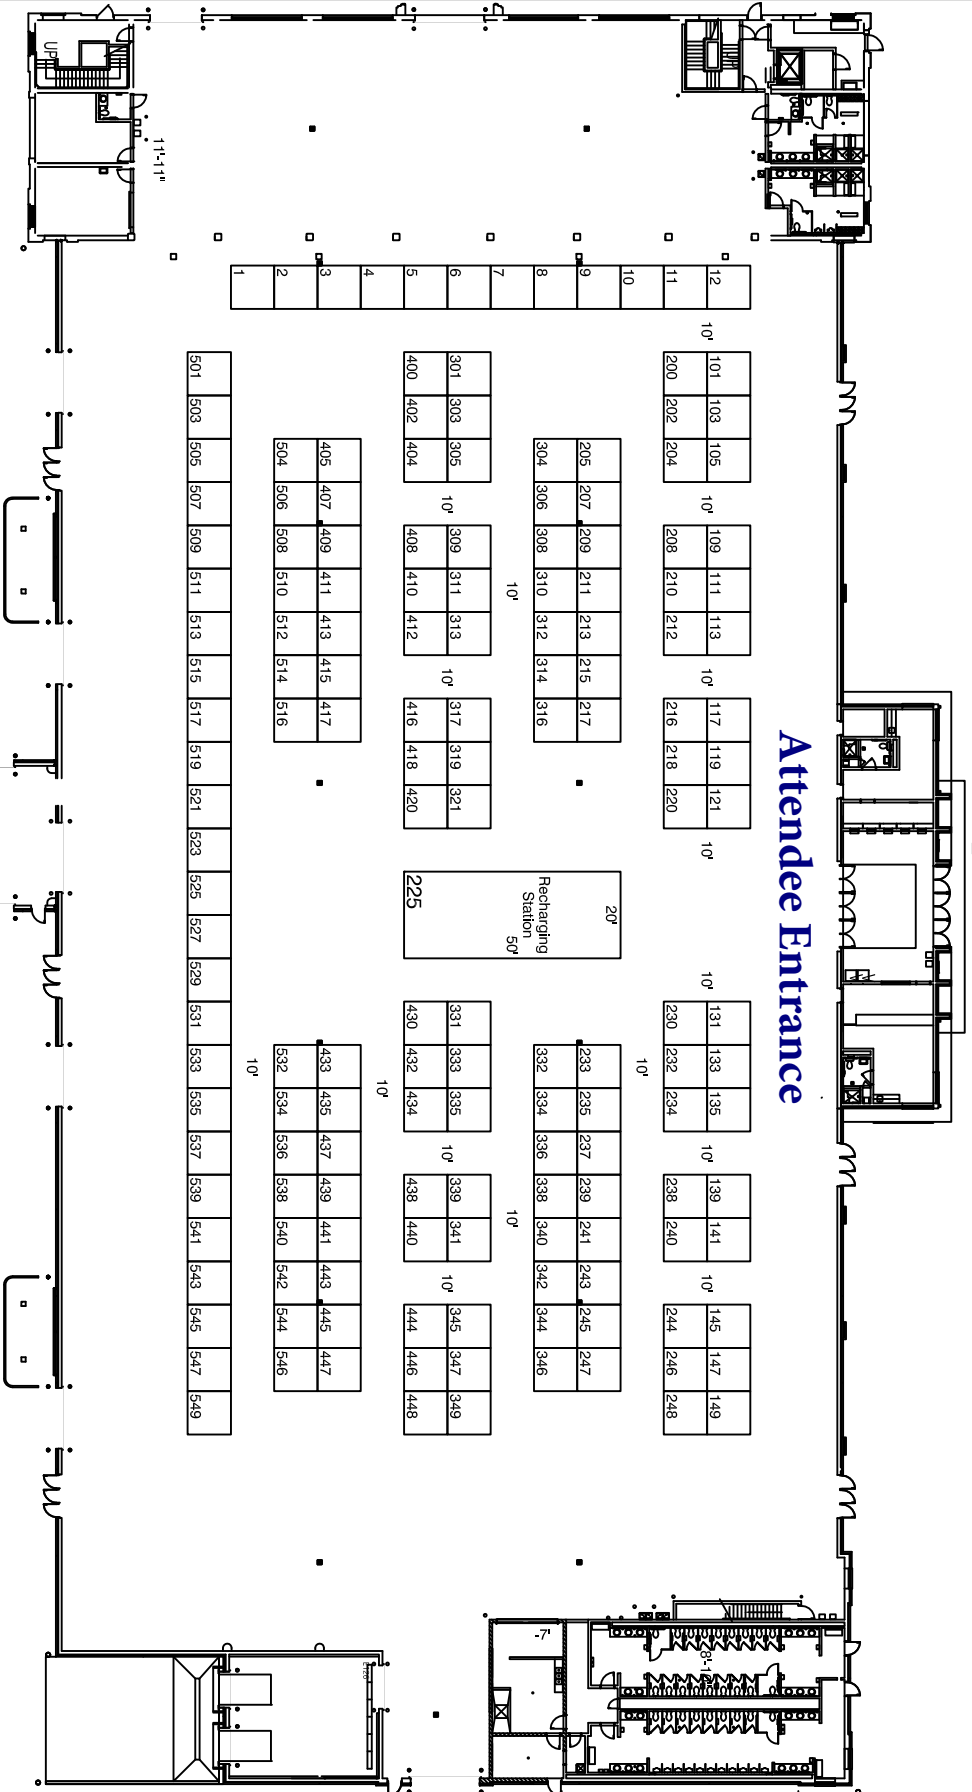

11'-11" BLUE RIBBON PAVILION

Inventory as of 07/20/2018

Dimension	Size	Qty	SqFt	Rented
10x10'	100	165	16,500	0
20x50'	1,000	1	1,000	1
Totals:		166	17,500	1

Indiana School Nutrition Association

ISNA

November 9, 2018

Indiana State Fairgrounds

Indianapolis, Indiana

Champions Pavilion

Legend:

AE: Shannon Chandler
 Show Number: 03-0099C-18

Drawn By: fisher

Scale: 3/128" = 1'

Revised: 7/20/2018 1:51 PM

File: 03-0099C-18 Emsadug

Every effort has been made to ensure the accuracy of all information contained on this floor plan. However, no warranties, either expressed or implied are made with respect to this floor plan. The location of individual components of the facility is a consideration in the construction of an exhibit. It is the sole responsibility of the exhibitor to physically inspect the facility to verify all dimensions and locations.

Customer Copy